

Notes
 All work to be in accordance with the current Building Regulations, of relevant British Standard Codes of Practice. Contractor to check all dimensions on site prior to commencement of works.

All dimensions must be checked on site and not scaled from this drawing. Any dimensional discrepancies discovered must be reported to the SU rsvrjv before commencement of works. This drawing is to be read in conjunction with all relevant documents.

This drawing is copyright © and may not be reproduced without permission

Revisions

Revision	Date	Description
A	20/02/18	REVISED LAYOUTS
B	12/04/18	REVISED LAYOUTS
C	04/05/18	WINDOWS AMENDED
D	04/05/19	ELEVATIONS AMENDED
E	11/07/19	AMENDED SCHEME

CLIENT

WINGATE HOMES LTD


JOB DESCRIPTION

LAND ON NORTH EAST SIDE OF
 MITCHAM ROAD
 RESIDENTIAL SCHEME

DRAWING TITLE


PROPOSED REAR ELEVATION

Scale	Date	Drawn	Checked
1:100 @ A3	JUL '17	BJLC	MD

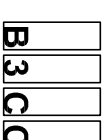

B3 Construction Consultancy Ltd
 LANGHAM COURT 1A SUFFOLK ROAD LONDON SE25 6BF
 TEL: 020 3397 7233 EMAIL: info@b3cic.co.uk

Drawing Number B300219P - 208 rev e

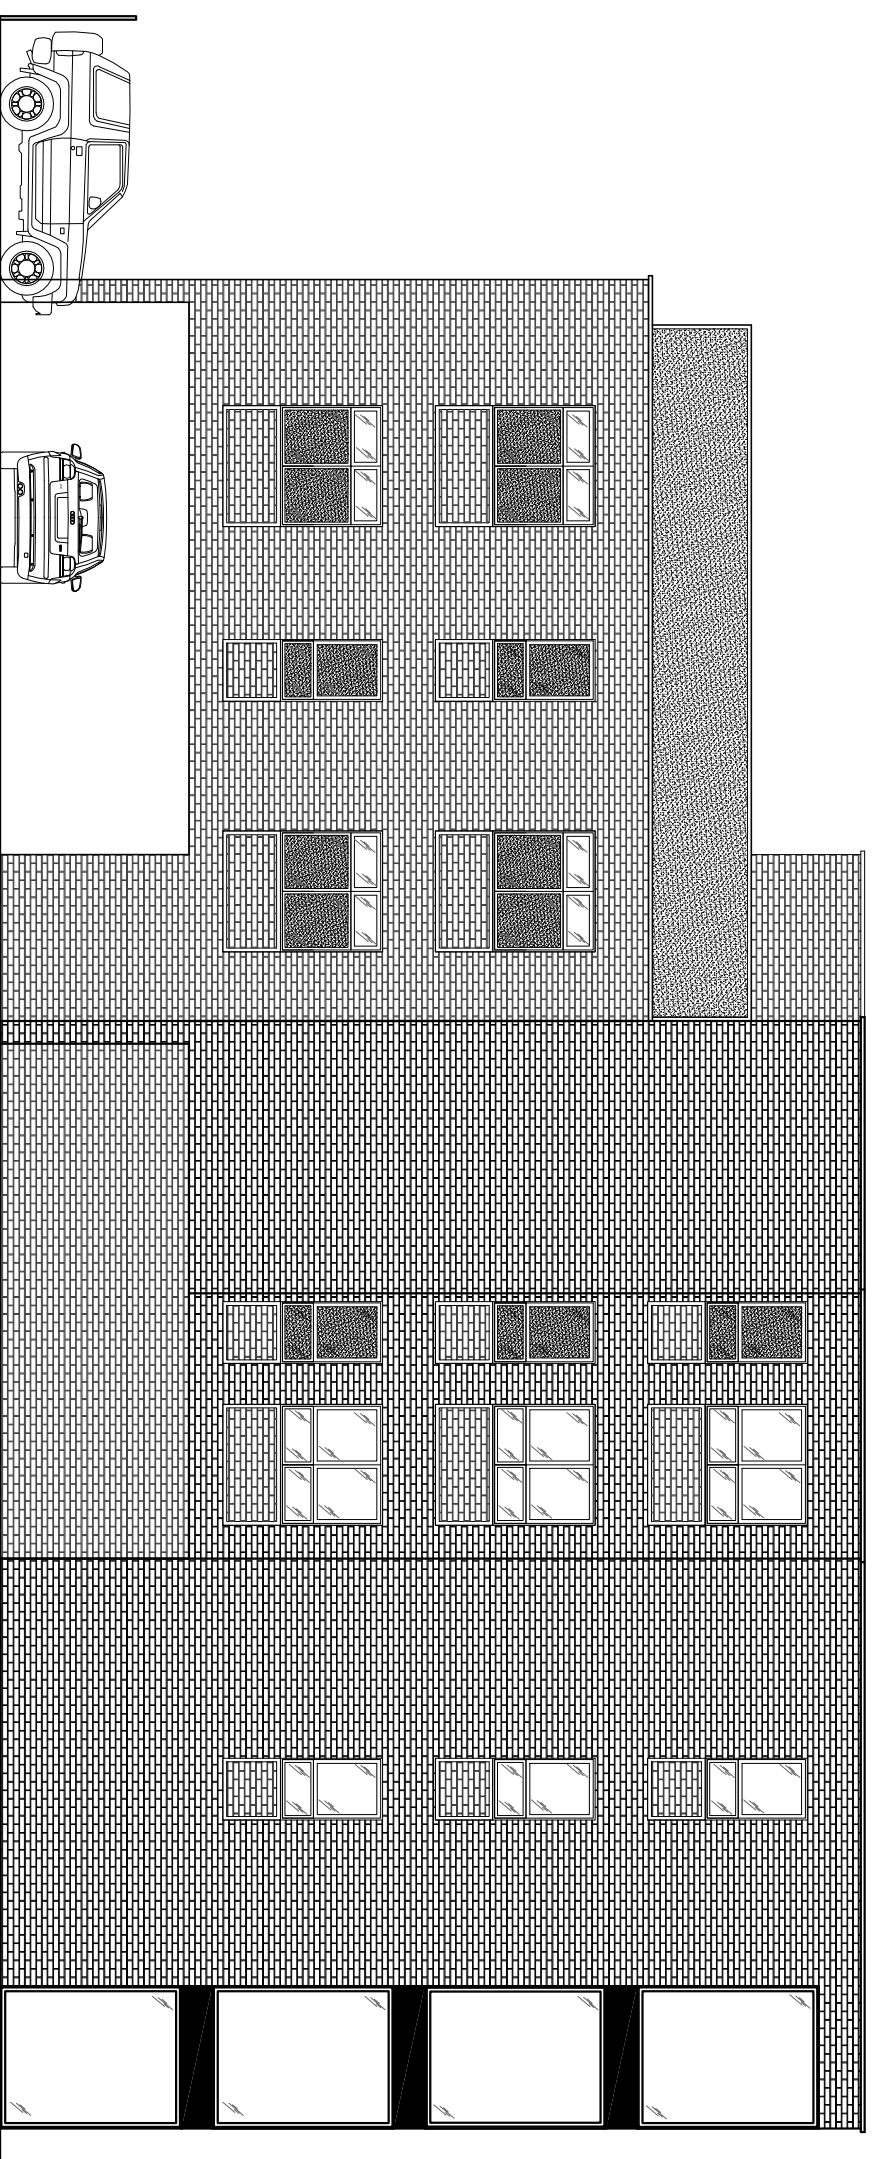

PROPOSED REAR ELEVATION

SCALE 1:100

PRELIMINARY FOR COMMENT ONLY