


Notes
 All work to be in accordance with the current Building Regulations, all relevant British Standard Codes of Practice, and to check all dimensions on site prior to commencement of work.

10cm

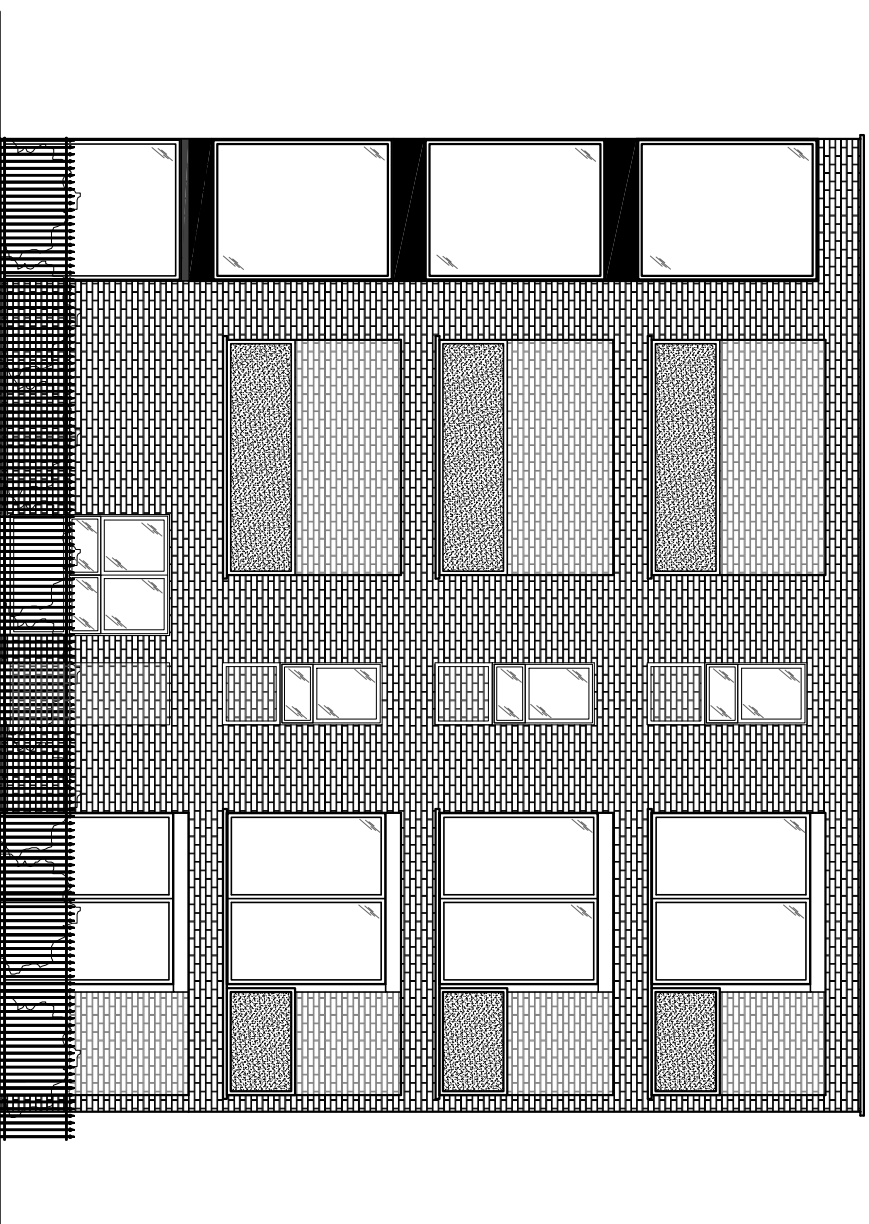

PROPOSED SIDE ELEVATION
 SCALE 1:100



PROPOSED SIDE ELEVATION
 SCALE 1:100

PRELIMINARY FOR COMMENT ONLY

All dimensions must be checked on site and not scaled from this drawing. Any dimensional discrepancies discovered must be reported to the Su rev/or before commencement of work. This drawing is to be read in conjunction with all relevant documents.

This drawing is copyright © and may not be reproduced without permission

- Revisions**
- A 12/04/18 REVISED LAYOUTS
 - B 04/05/18 WINDOWS AMENDED
 - C 11/07/18 REVISED SCHEME
 - D 11/07/19 AMENDED SCHEME

CLIENT

WINGATE HOMES LTD


JOB DESCRIPTION

LAND ON NORTH EAST SIDE OF MITCHAM ROAD RESIDENTIAL SCHEME

DRAWING TITLE

PROPOSED SIDE ELEVATIONS

Scale	Date	Drawn	Checked
1:100 @ A3	JUL '17	BJLC	MD

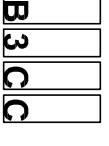

B3 Construction Consultancy Ltd
 LANGHAM COURT 1A SUFFOLK ROAD LONDON SE25 6BF
 TEL: 020 3397 7233 EMAIL: info@b3cc.co.uk

Drawing Number B300219P - 209 rev d