


10cm

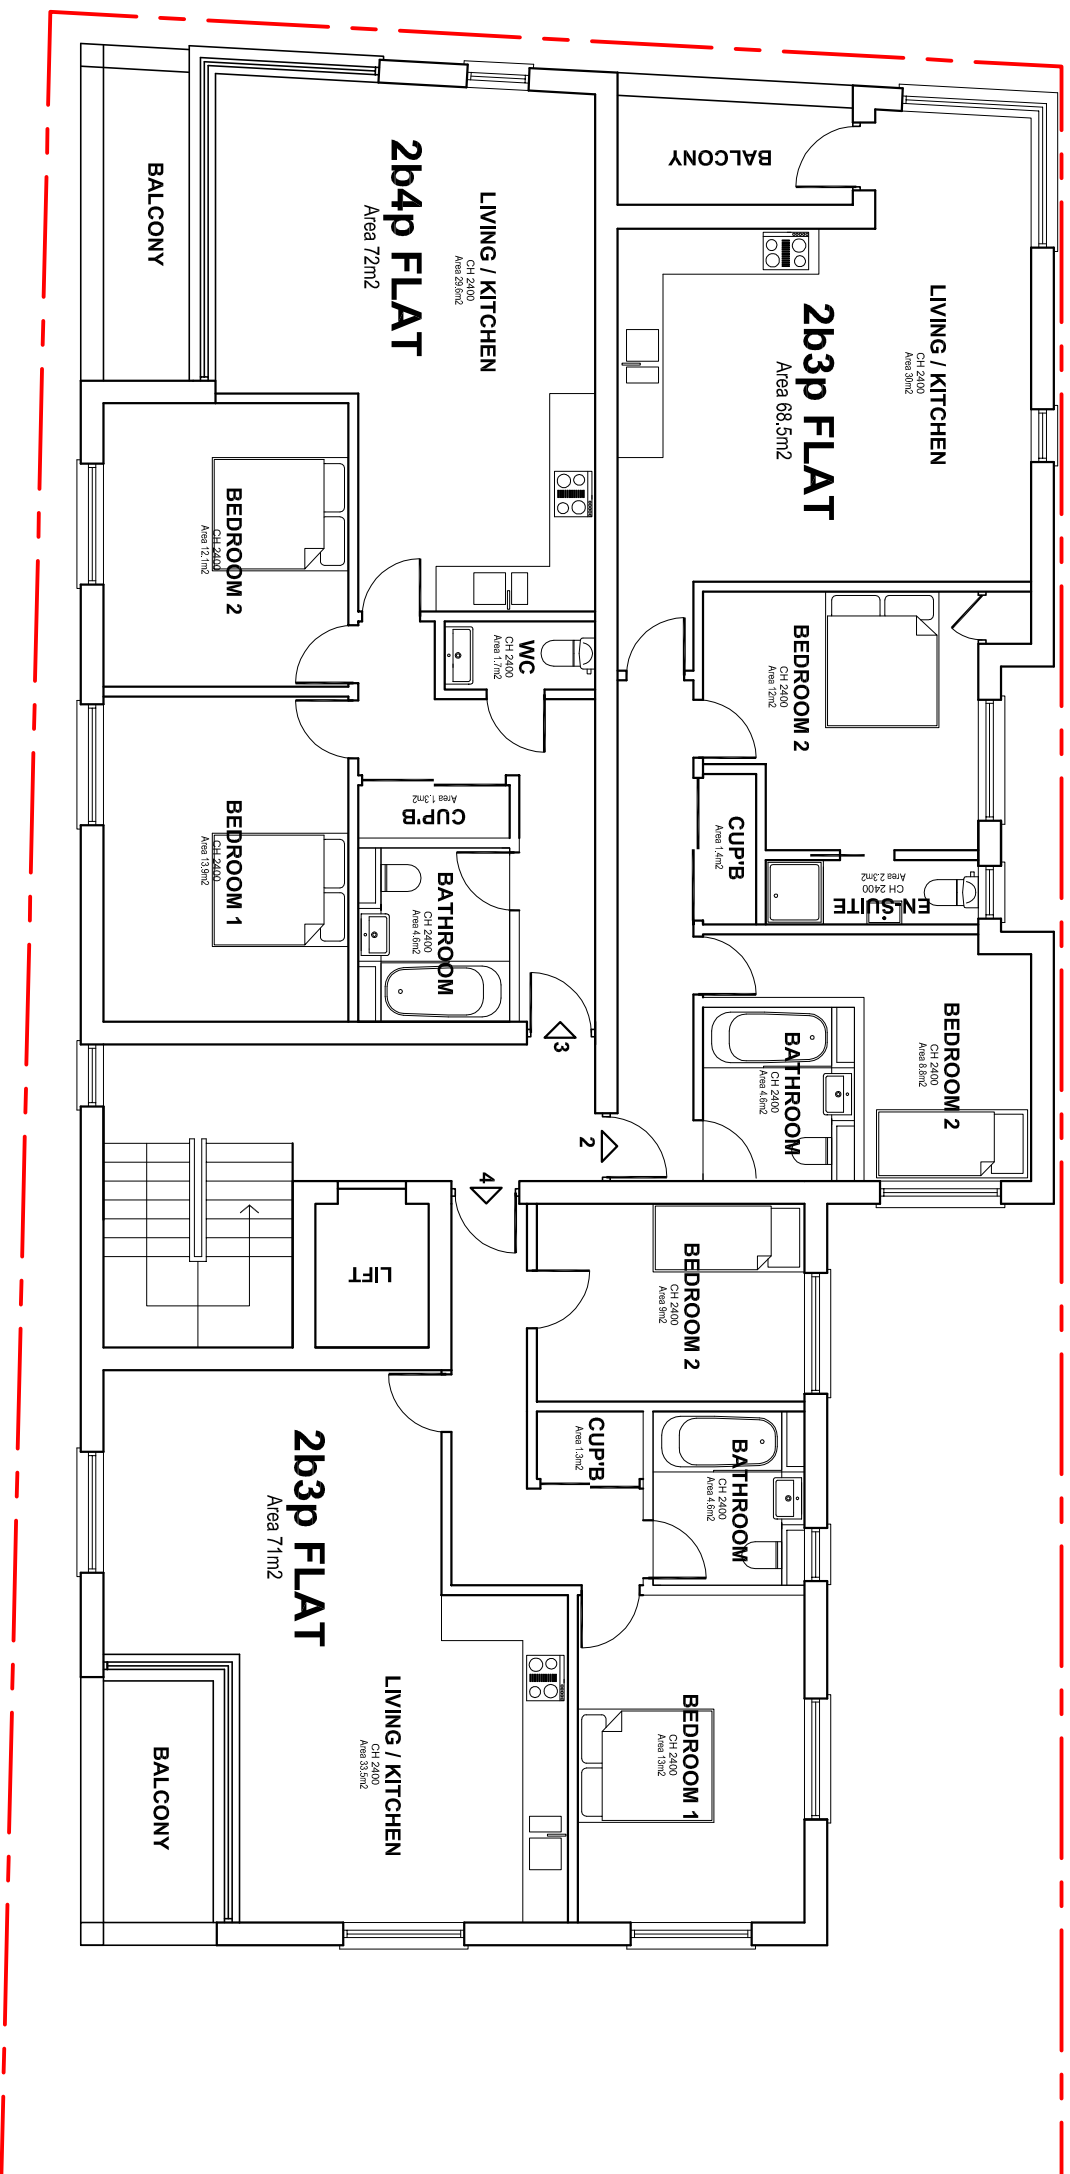

**PROPOSED FIRST FLOOR LAYOUT**  
SCALE 1:100

10cm SCALE WITH CAUTION use both scale bars to check for reduction or distortion

**PRELIMINARY FOR COMMENT ONLY**

**Notes**  
All work to be in accordance with the current Building Regulations, all relevant British Standard Codes of Practice. Contractor to check all dimensions on site prior to commencement of works.

All dimensions must be checked on site and not scaled from this drawing. Any dimensional discrepancies discovered must be reported to the Surveyor before commencement of works. This drawing is to be read in conjunction with all relevant documents.

This drawing is copyright © and may not be reproduced without permission

**Revisions**

A	20/02/18	REVISED LAYOUTS
B	12/04/18	REVISED LAYOUTS
C	04/05/18	WINDOWS AMENDED
D	26/04/19	REVISED SCHEME
E	04/05/19	REVISED SCHEME
F	11/07/19	AMENDED SCHEME

**CLIENT**

WINGATE HOMES LTD

**JOB DESCRIPTION**

LAND ON NORTH EAST SIDE OF MITCHAM ROAD RESIDENTIAL SCHEME

**DRAWING TITLE**

PROPOSED FIRST FLOOR

Scale	Date	Drawn	Checked
1:100 @ A3	JUL '17	BJLC MD	



**B3 Construction Consultancy Ltd**  
LANGHAM COURT 1A SUFFOLK ROAD LONDON SE25 6BF  
TEL: 020 5397 7233 EMAIL: info@b3c.c.c.uk

Drawing Number **B300219P - 202 rev f**